



ARCHITECT:

10-19 Architecture, Ltd.

PROJECT:


1620 ELECTRIC AVE.

CONTENT:


RENDERING

DATE:

AUGUST 12, 2015

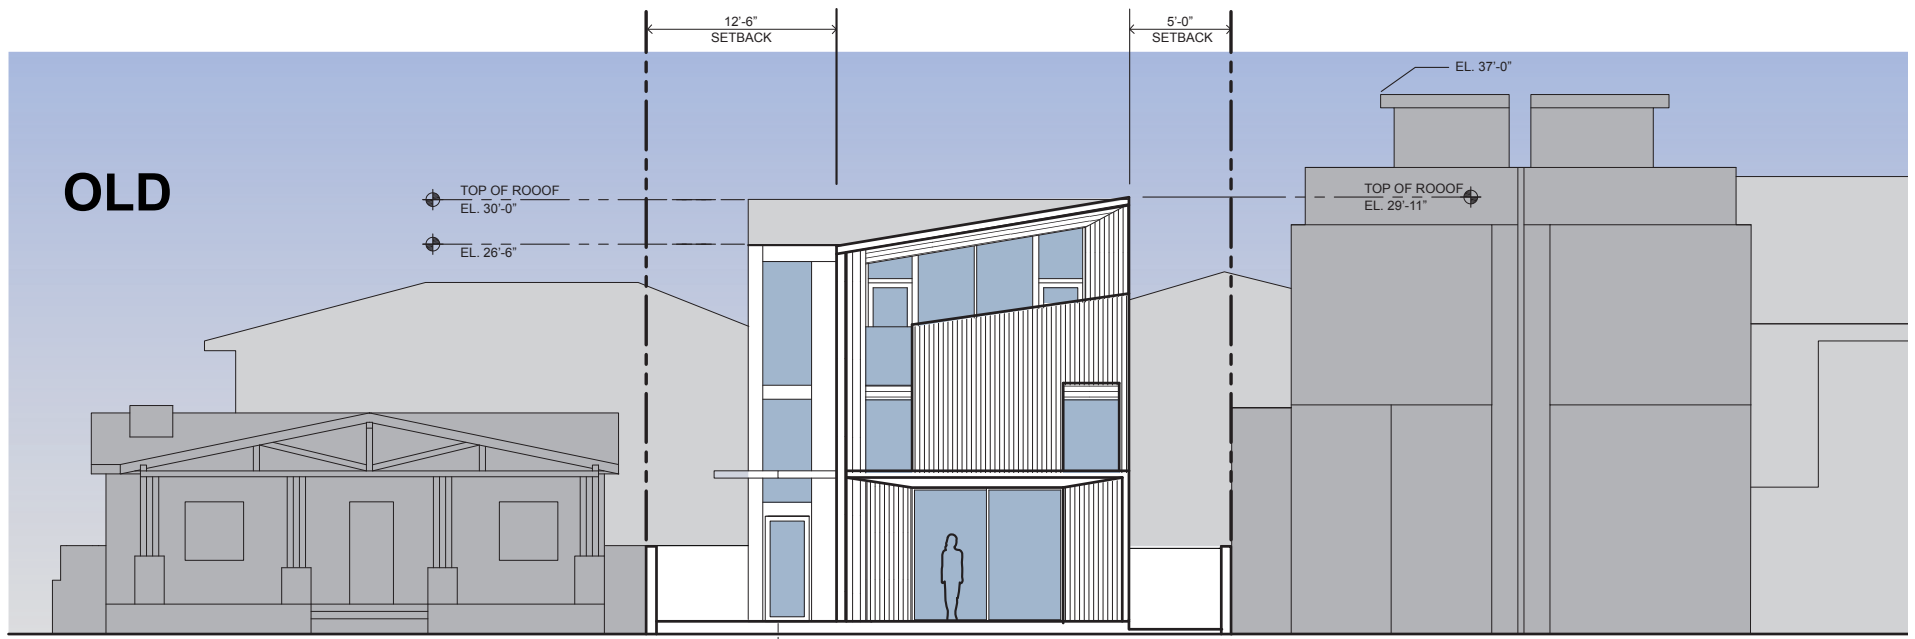

1 FRONT FACADE
N.T.S.

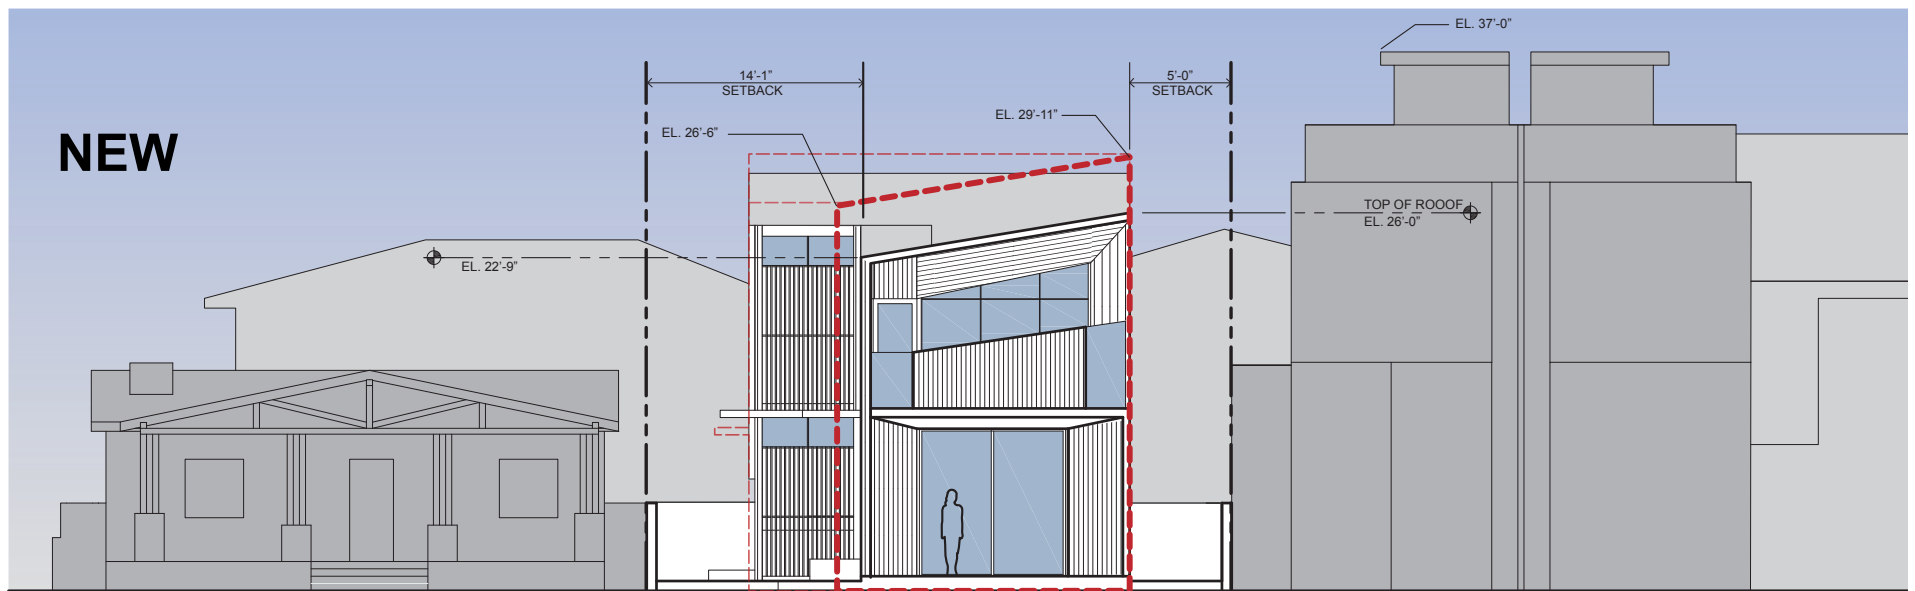

2 FRONT FACADE
N.T.S.

----- OLD SCHEME PROFILE

ARCHITECT:

10-19 Architecture, Ltd.

PROJECT:

1620 ELECTRIC AVE.

CONTENT:


FRONT ELEVATION

DATE:

AUGUST 12, 2015


OLD



1 WEST ELEVATION OLD
N.T.S.

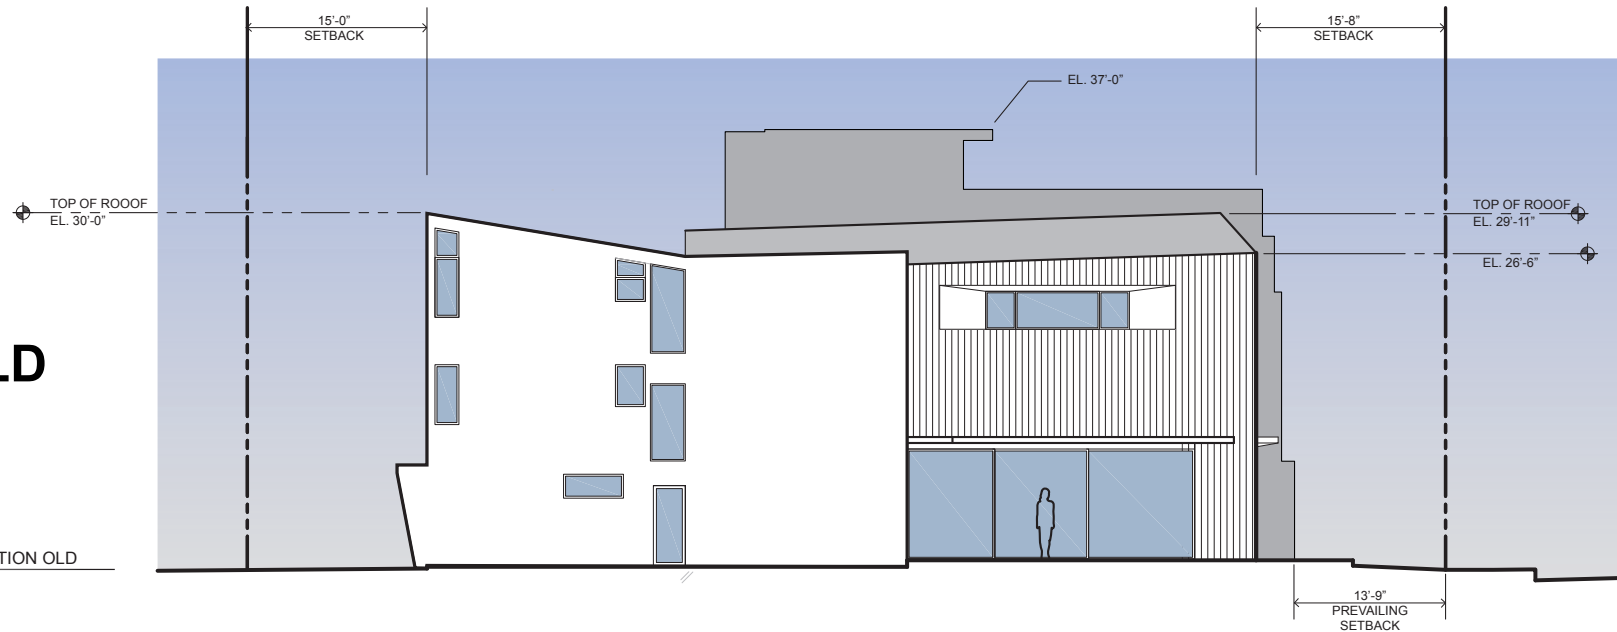


NEW


2 WEST ELEVATION NEW
N.T.S.

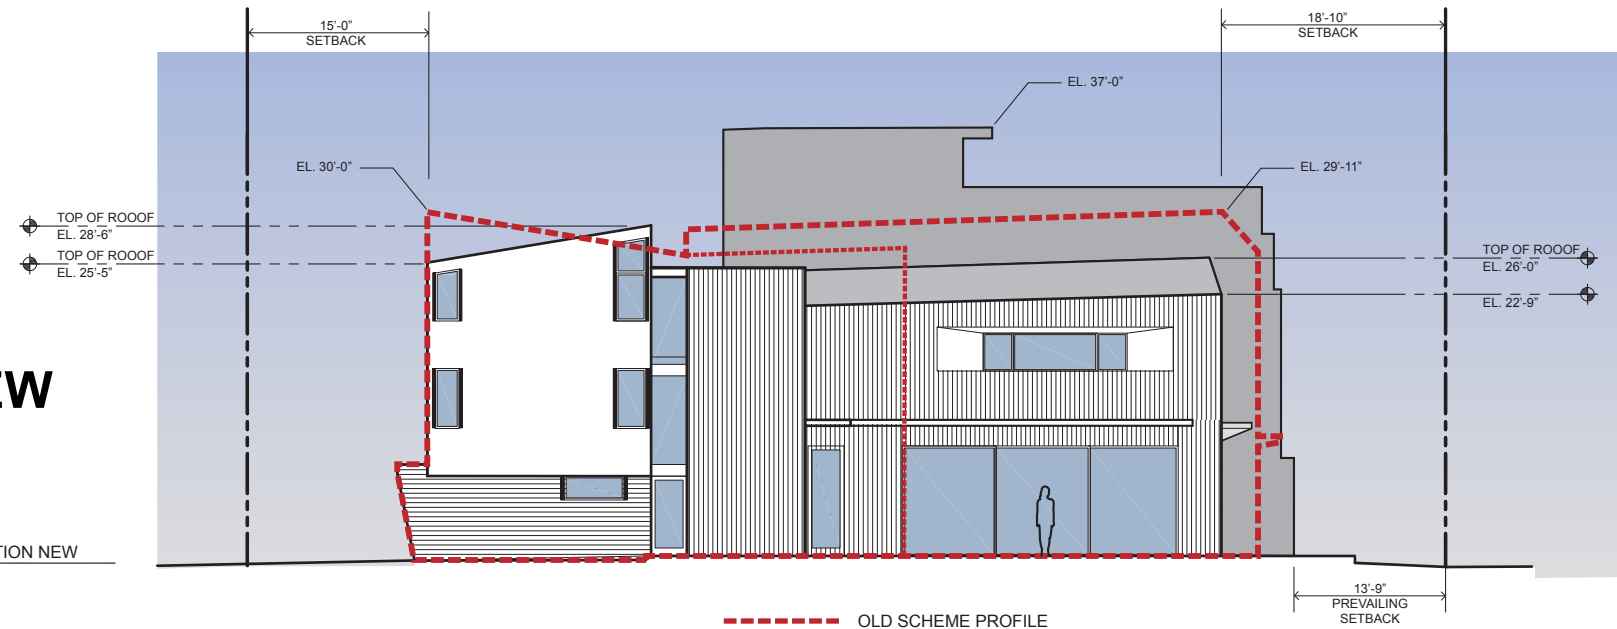

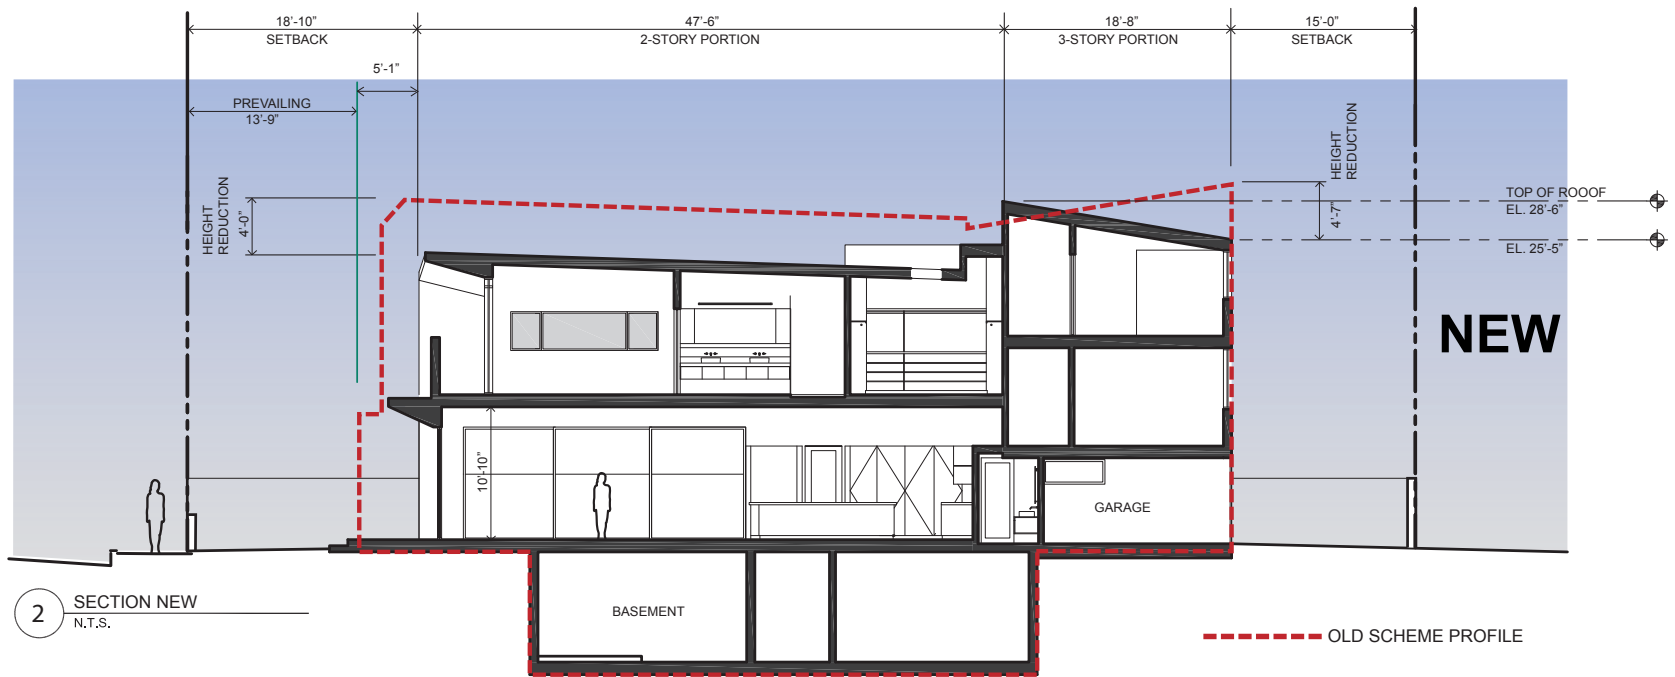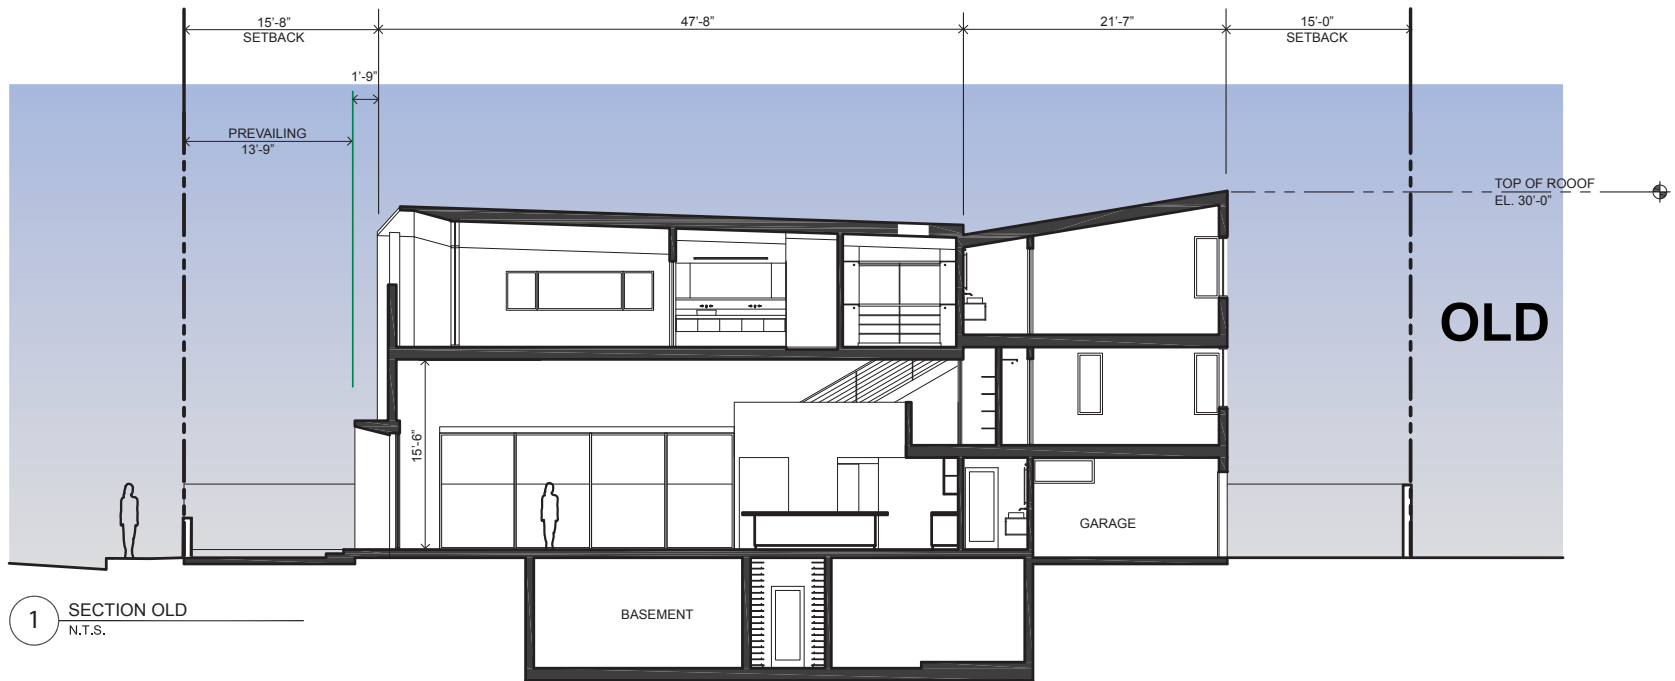


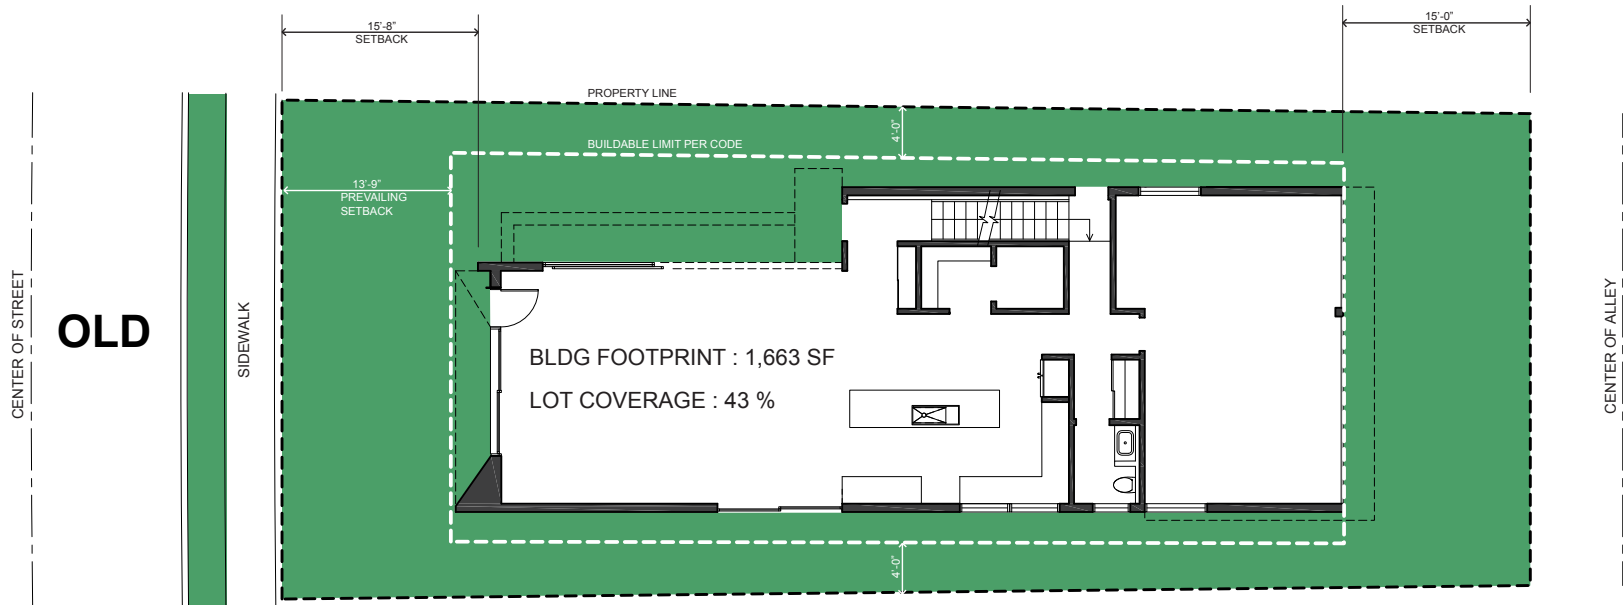

1 SITE PLAN OLD
N.T.S.

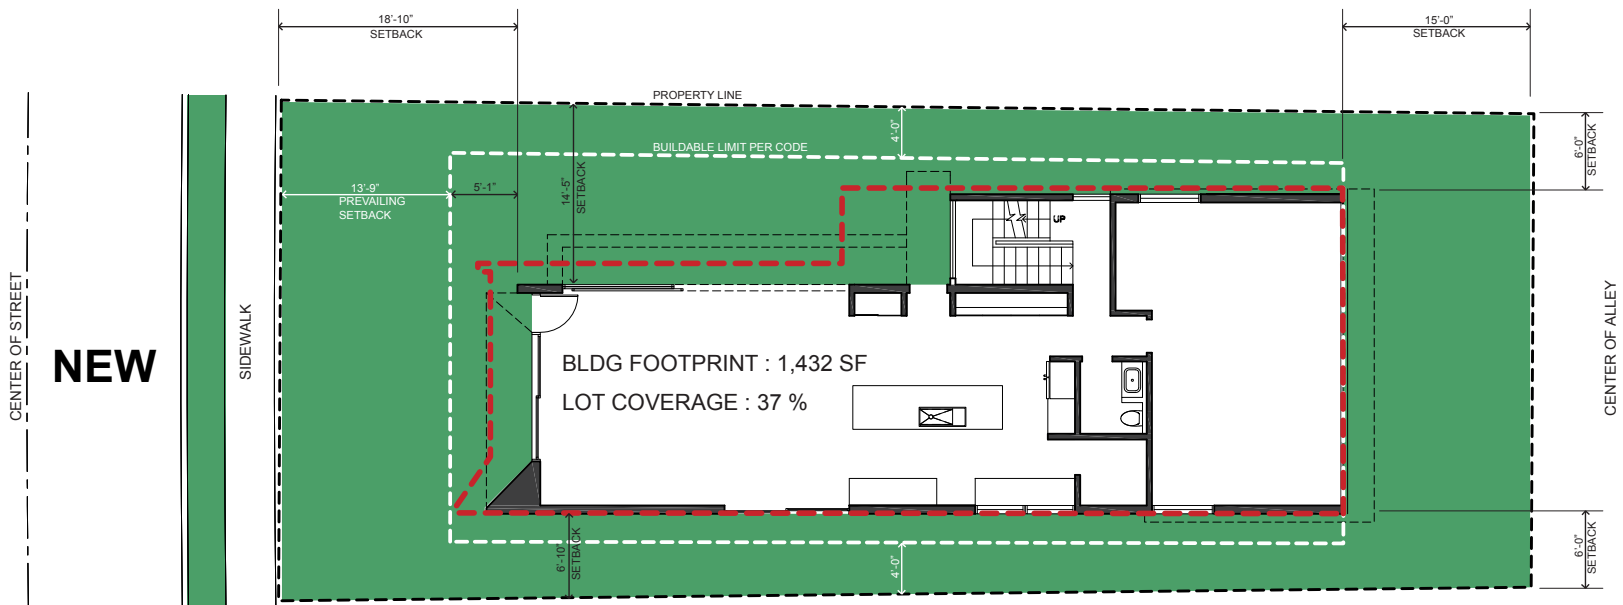


2 SITE PLAN NEW
N.T.S.

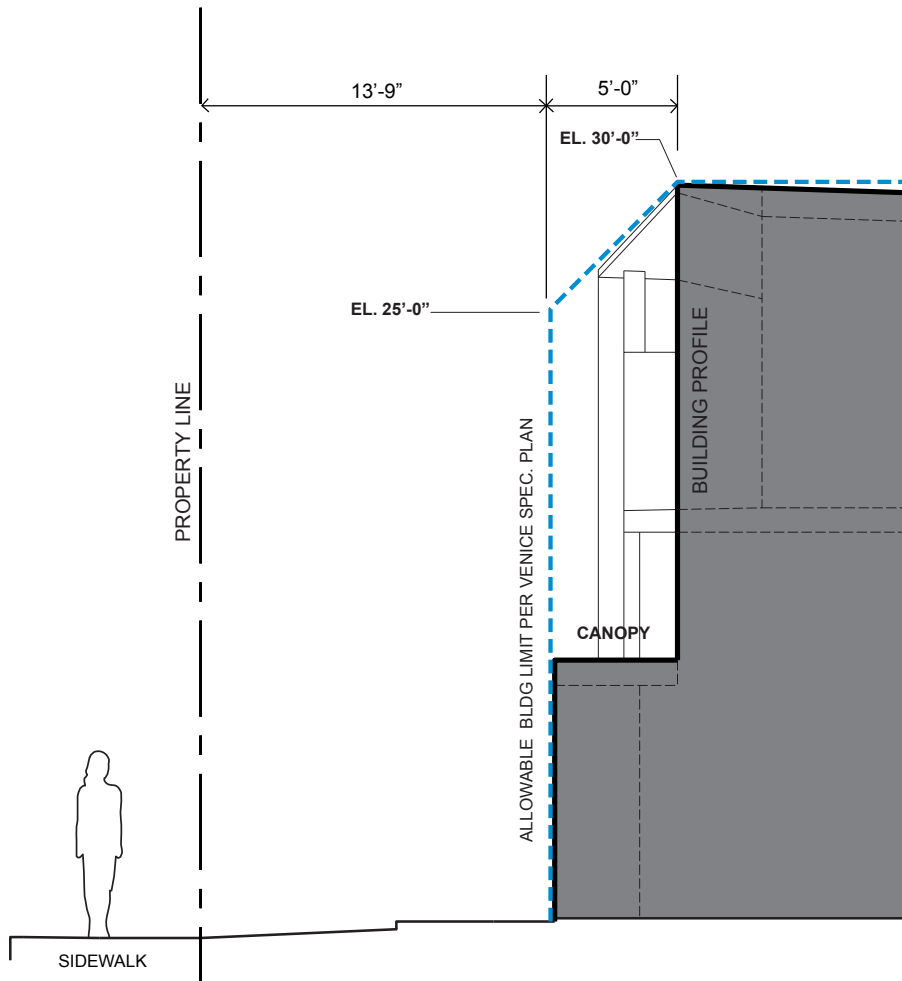

1 BLDG PROFILE AT FRONT FACADE (OLD)
N.T.S.


OLD

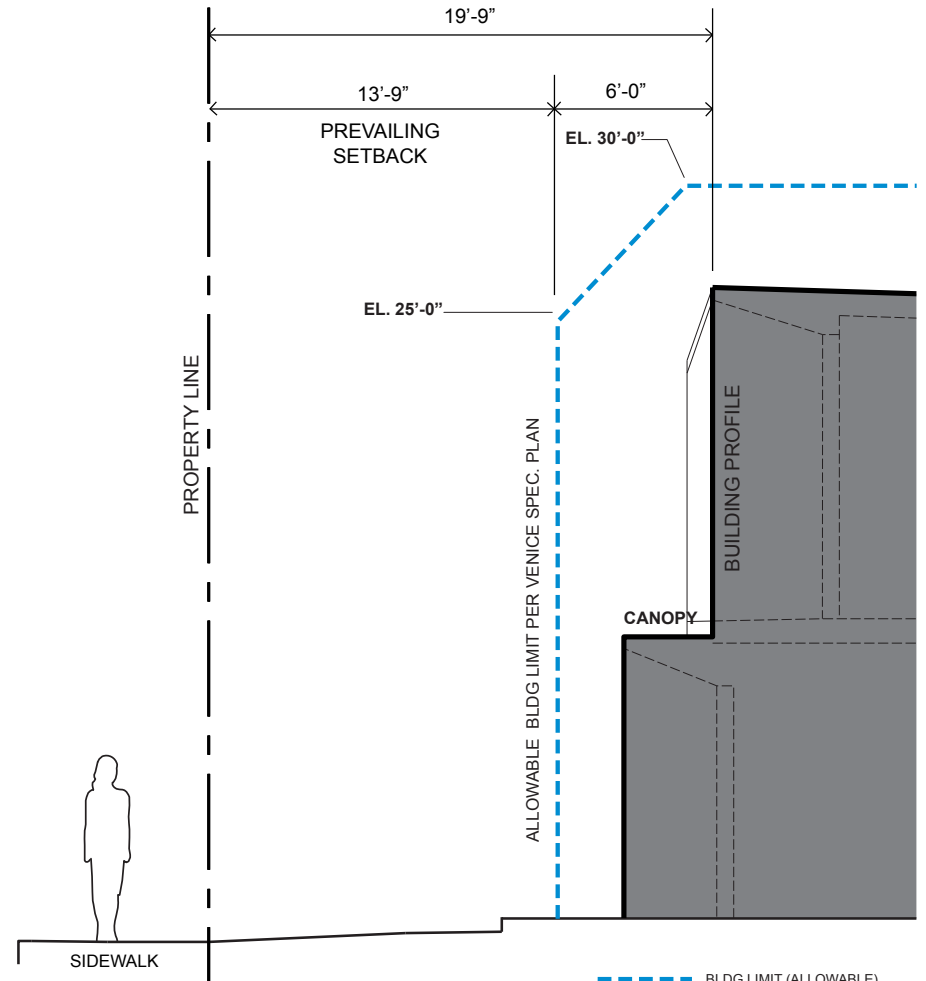

2 BLDG PROFILE AT FRONT FACADE (NEW)
N.T.S.


NEW

--- BLDG LIMIT (ALLOWABLE)
— BUILDING PROFILE

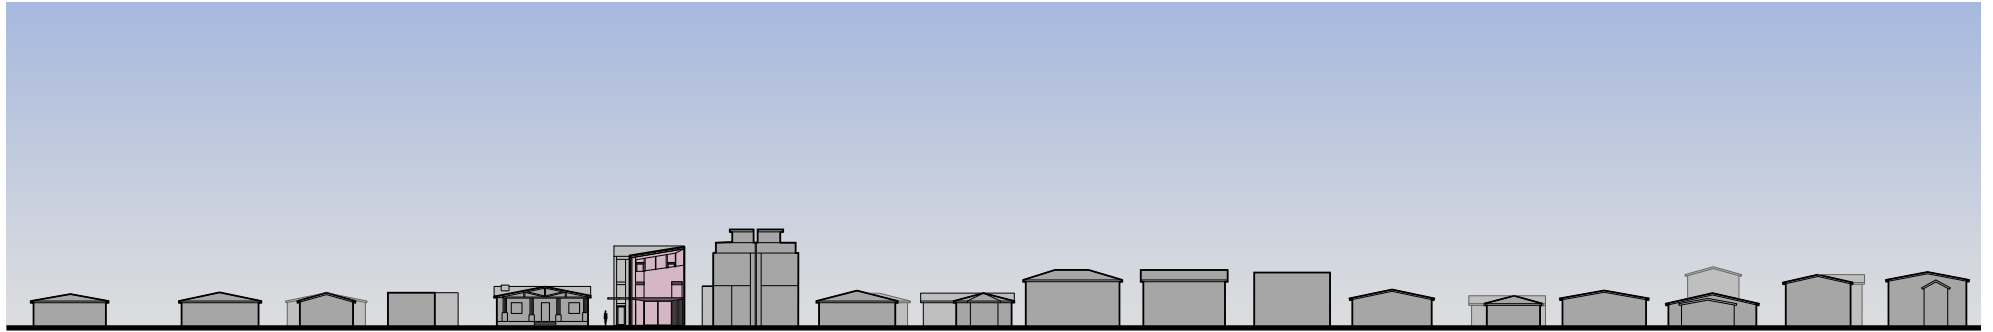

1 STREET FACADE ELECTRIC AVE. -- OLD
N.T.S.

OLD

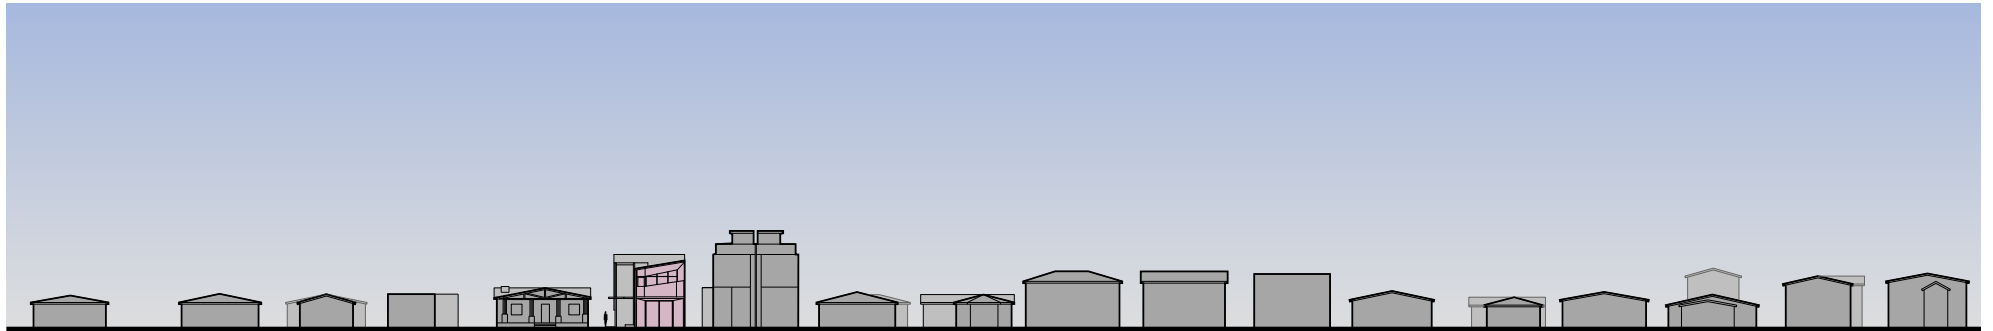

2 STREET FACADE ELECTRIC AVE. -- NEW
N.T.S.

NEW

ARCHITECT:

10-19 Architecture, Ltd.

PROJECT:

1620 ELECTRIC AVE.

CONTENT:

STREET FACADE

DATE:

AUGUST 12, 2015



OLD



NEW

ARCHITECT:

10-19 Architecture, Ltd.

PROJECT:

1620 ELECTRIC AVE.

CONTENT:

RENDERING

DATE:

AUGUST 12, 2015



OLD



NEW

ARCHITECT:

10-19 Architecture, Ltd.

PROJECT:

1620 ELECTRIC AVE.

CONTENT:

RENDERING

DATE:

AUGUST 12, 2015